


NOTES:

1. THIS PLAT WAS PREPARED WITH A VERY LIMITED RECORD/TITLE SEARCH BY THIS FIRM WITHOUT THE BENEFIT OF A FORMAL RENDERED TITLE REPORT BY OTHERS FOR THE PROPERTY SHOWN, OR FOR ADJACENT PROPERTIES, AND THEREFORE THE INFORMATION SHOWN ON THIS PLAT MAY NOT NECESSARILY INDICATE ALL UNDERLYING UTILITIES, EASEMENTS AND/OR ENCUMBRANCES ON THE SUBJECT PROPERTY. ALL PREVIOUSLY RECORDED RIGHTS OF WAY, EASEMENTS, ENCUMBRANCES, OR OTHER INTERESTS OF THE STATE, COUNTY/CITY OR OTHERS REMAIN IN FULL FORCE AND EFFECT. FOR DETAILED OR FURTHER TITLE INFORMATION, A TITLE REPORT WILL BE NECESSARY.
2. THE BOUNDARY AND AREA INFORMATION INDICATED ON THIS PLAT HAS BEEN DERIVED FROM DEEDS AND/OR PLATS OF PUBLIC OR PRIVATE RECORD, AND IS NOT THE FINDINGS OF A CURRENT BOUNDARY SURVEY BY THIS FIRM. (IPF - IRON PIN OR PIPE FOUND).
3. HOLMES SMITH EXPRESSLY RESERVES ITS COMMON LAW COPYRIGHT AND OTHER PROPERTY RIGHTS IN THIS PLAT. THIS PLAT IS NOT TO BE REPRODUCED, CHANGED OR COPIED (WITH THE EXCEPTION BEING FOR ANY TOWN, CITY OR COUNTY OFFICIALS IN THE COMMONWEALTH OF VIRGINIA CAN MAKE COPIES IN THE DISCHARGE OF THEIR DUTIES) IN ANY FORM OR MANNER WHATSOEVER, NOR ASSIGNED TO ANY THIRD PARTY, WITHOUT FIRST OBTAINING THE EXPRESSED WRITTEN PERMISSION. ANY COPY OF THIS PLAT NOT CONTAINING AN ORIGINAL SIGNATURE AND MORE THAN ONE YEAR FROM THE DATE HEREON IS NOT CERTIFIED AS TO THE INFORMATION CONTAINED HEREON, AND IS PROHIBITED AND INVALID FOR ANY USE.
4. THE TOPOGRAPHY SHOWN ON THIS PROPERTY IS FIELD RUN WITH SPOT ELEVATIONS SHOWN AS (436.4' - TYP)

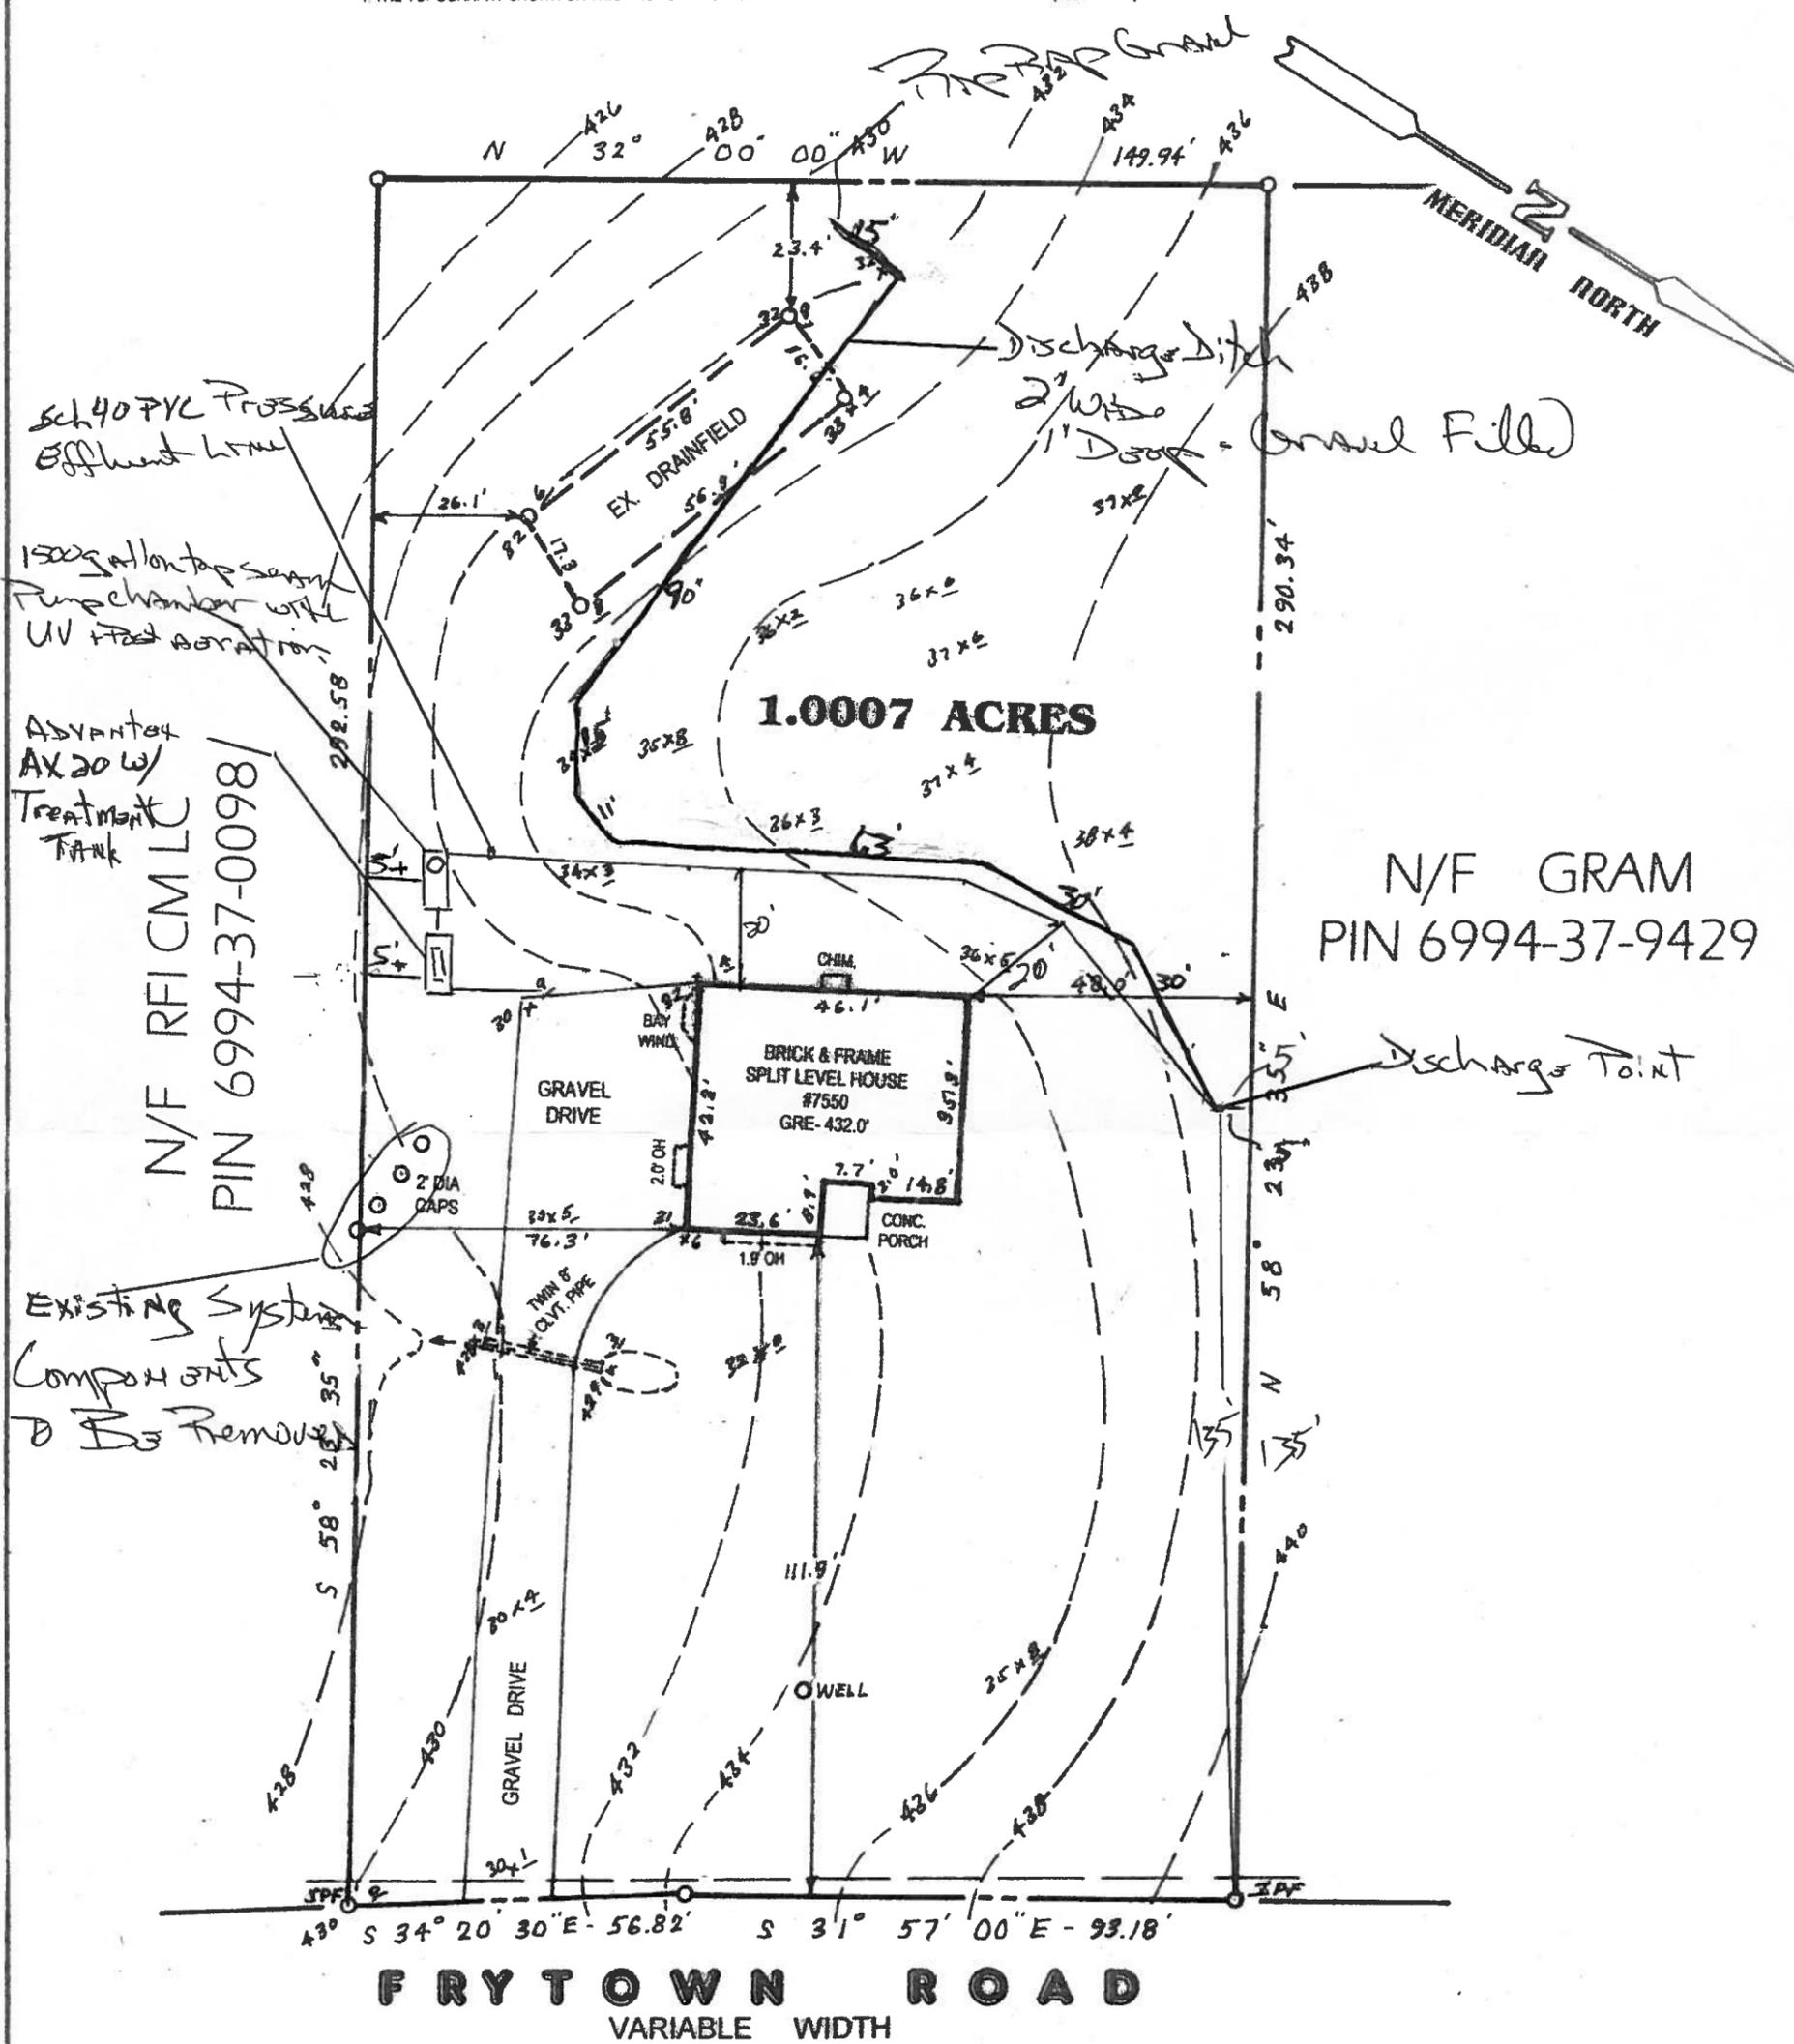

N/F RFI CMLC
PIN 6994-37-0098

N/F GRAM
PIN 6994-37-9429

FRYTOWN ROAD
VARIABLE WIDTH



PHYSICAL & TOPOGRAPHICAL SURVEY
PROPERTY OF
WAYNE & LINDA HEFLIN

PIN 6994-37-9397
FAUQUIER COUNTY, VIRGINIA
SCALE: 1" = 30' SEPTEMBER 7, 2016

HOLMES SMITH

★ ENGINEERING ◊ SURVEYING ◊ LAND PLANNING ★

MANASSAS, VIRGINIA
HSMITH39@HOTMAIL.COM

